


# DRAWING BOARD

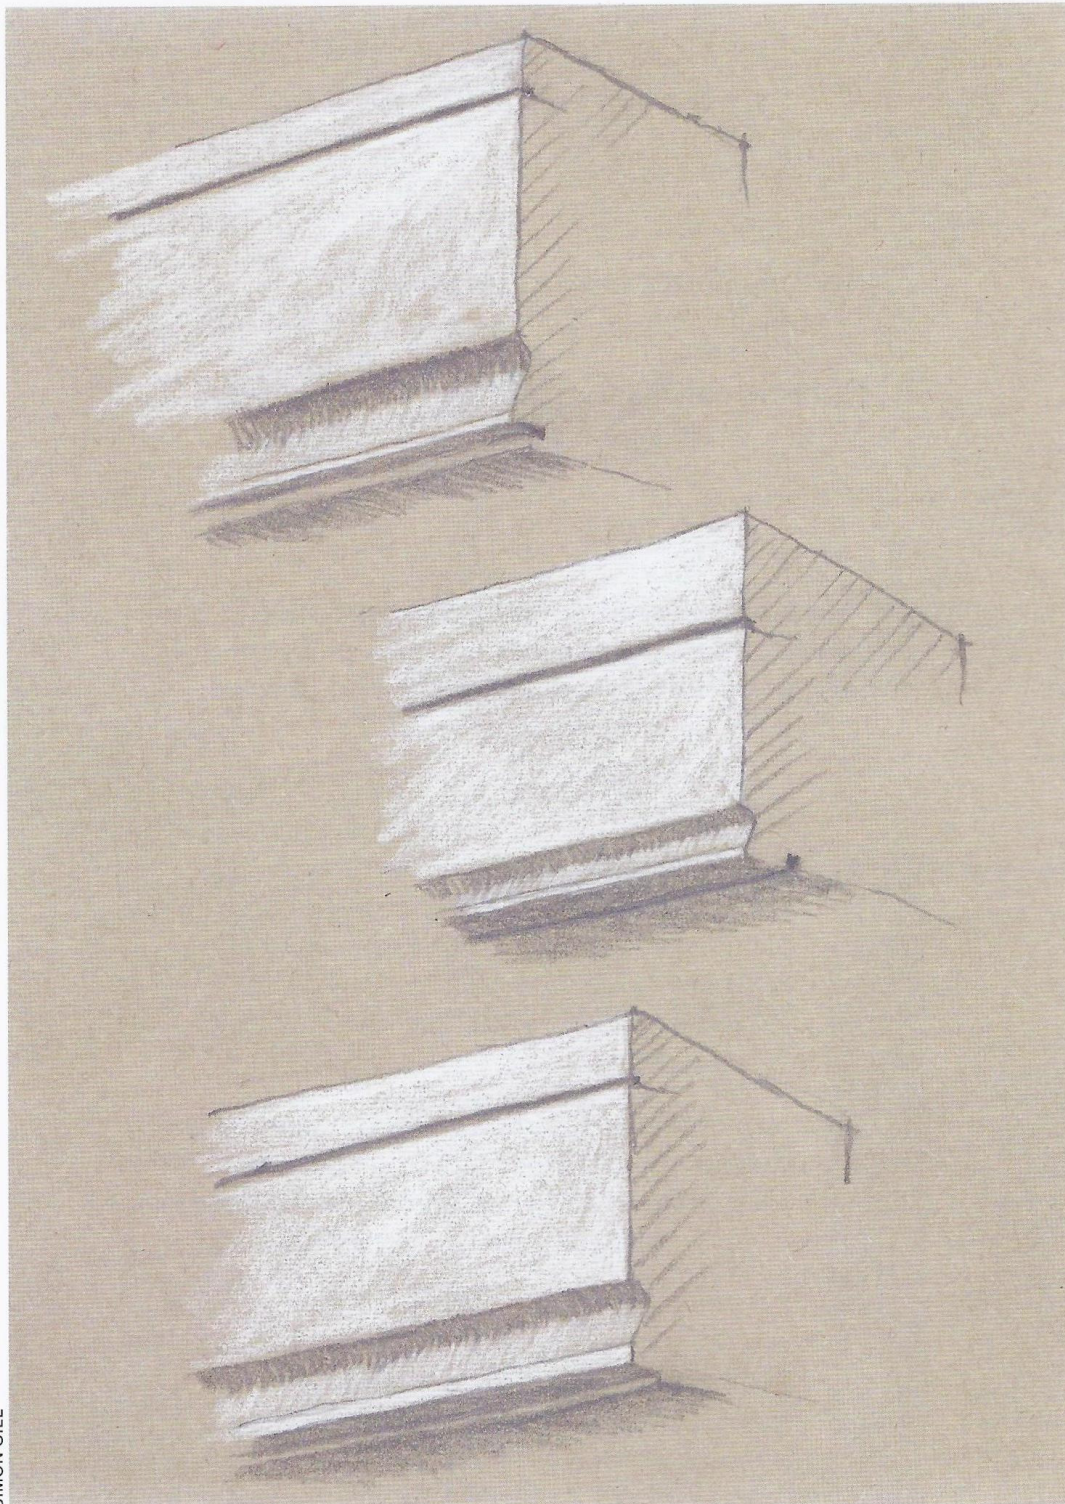

SIMON GILL

Proportional studies for stone eaves fascia of an extension to a home in Putney by Simon Gill Architects.

**Send your drawings to**  
**[letters@architectsjournal.co.uk](mailto:letters@architectsjournal.co.uk)**